


T-180

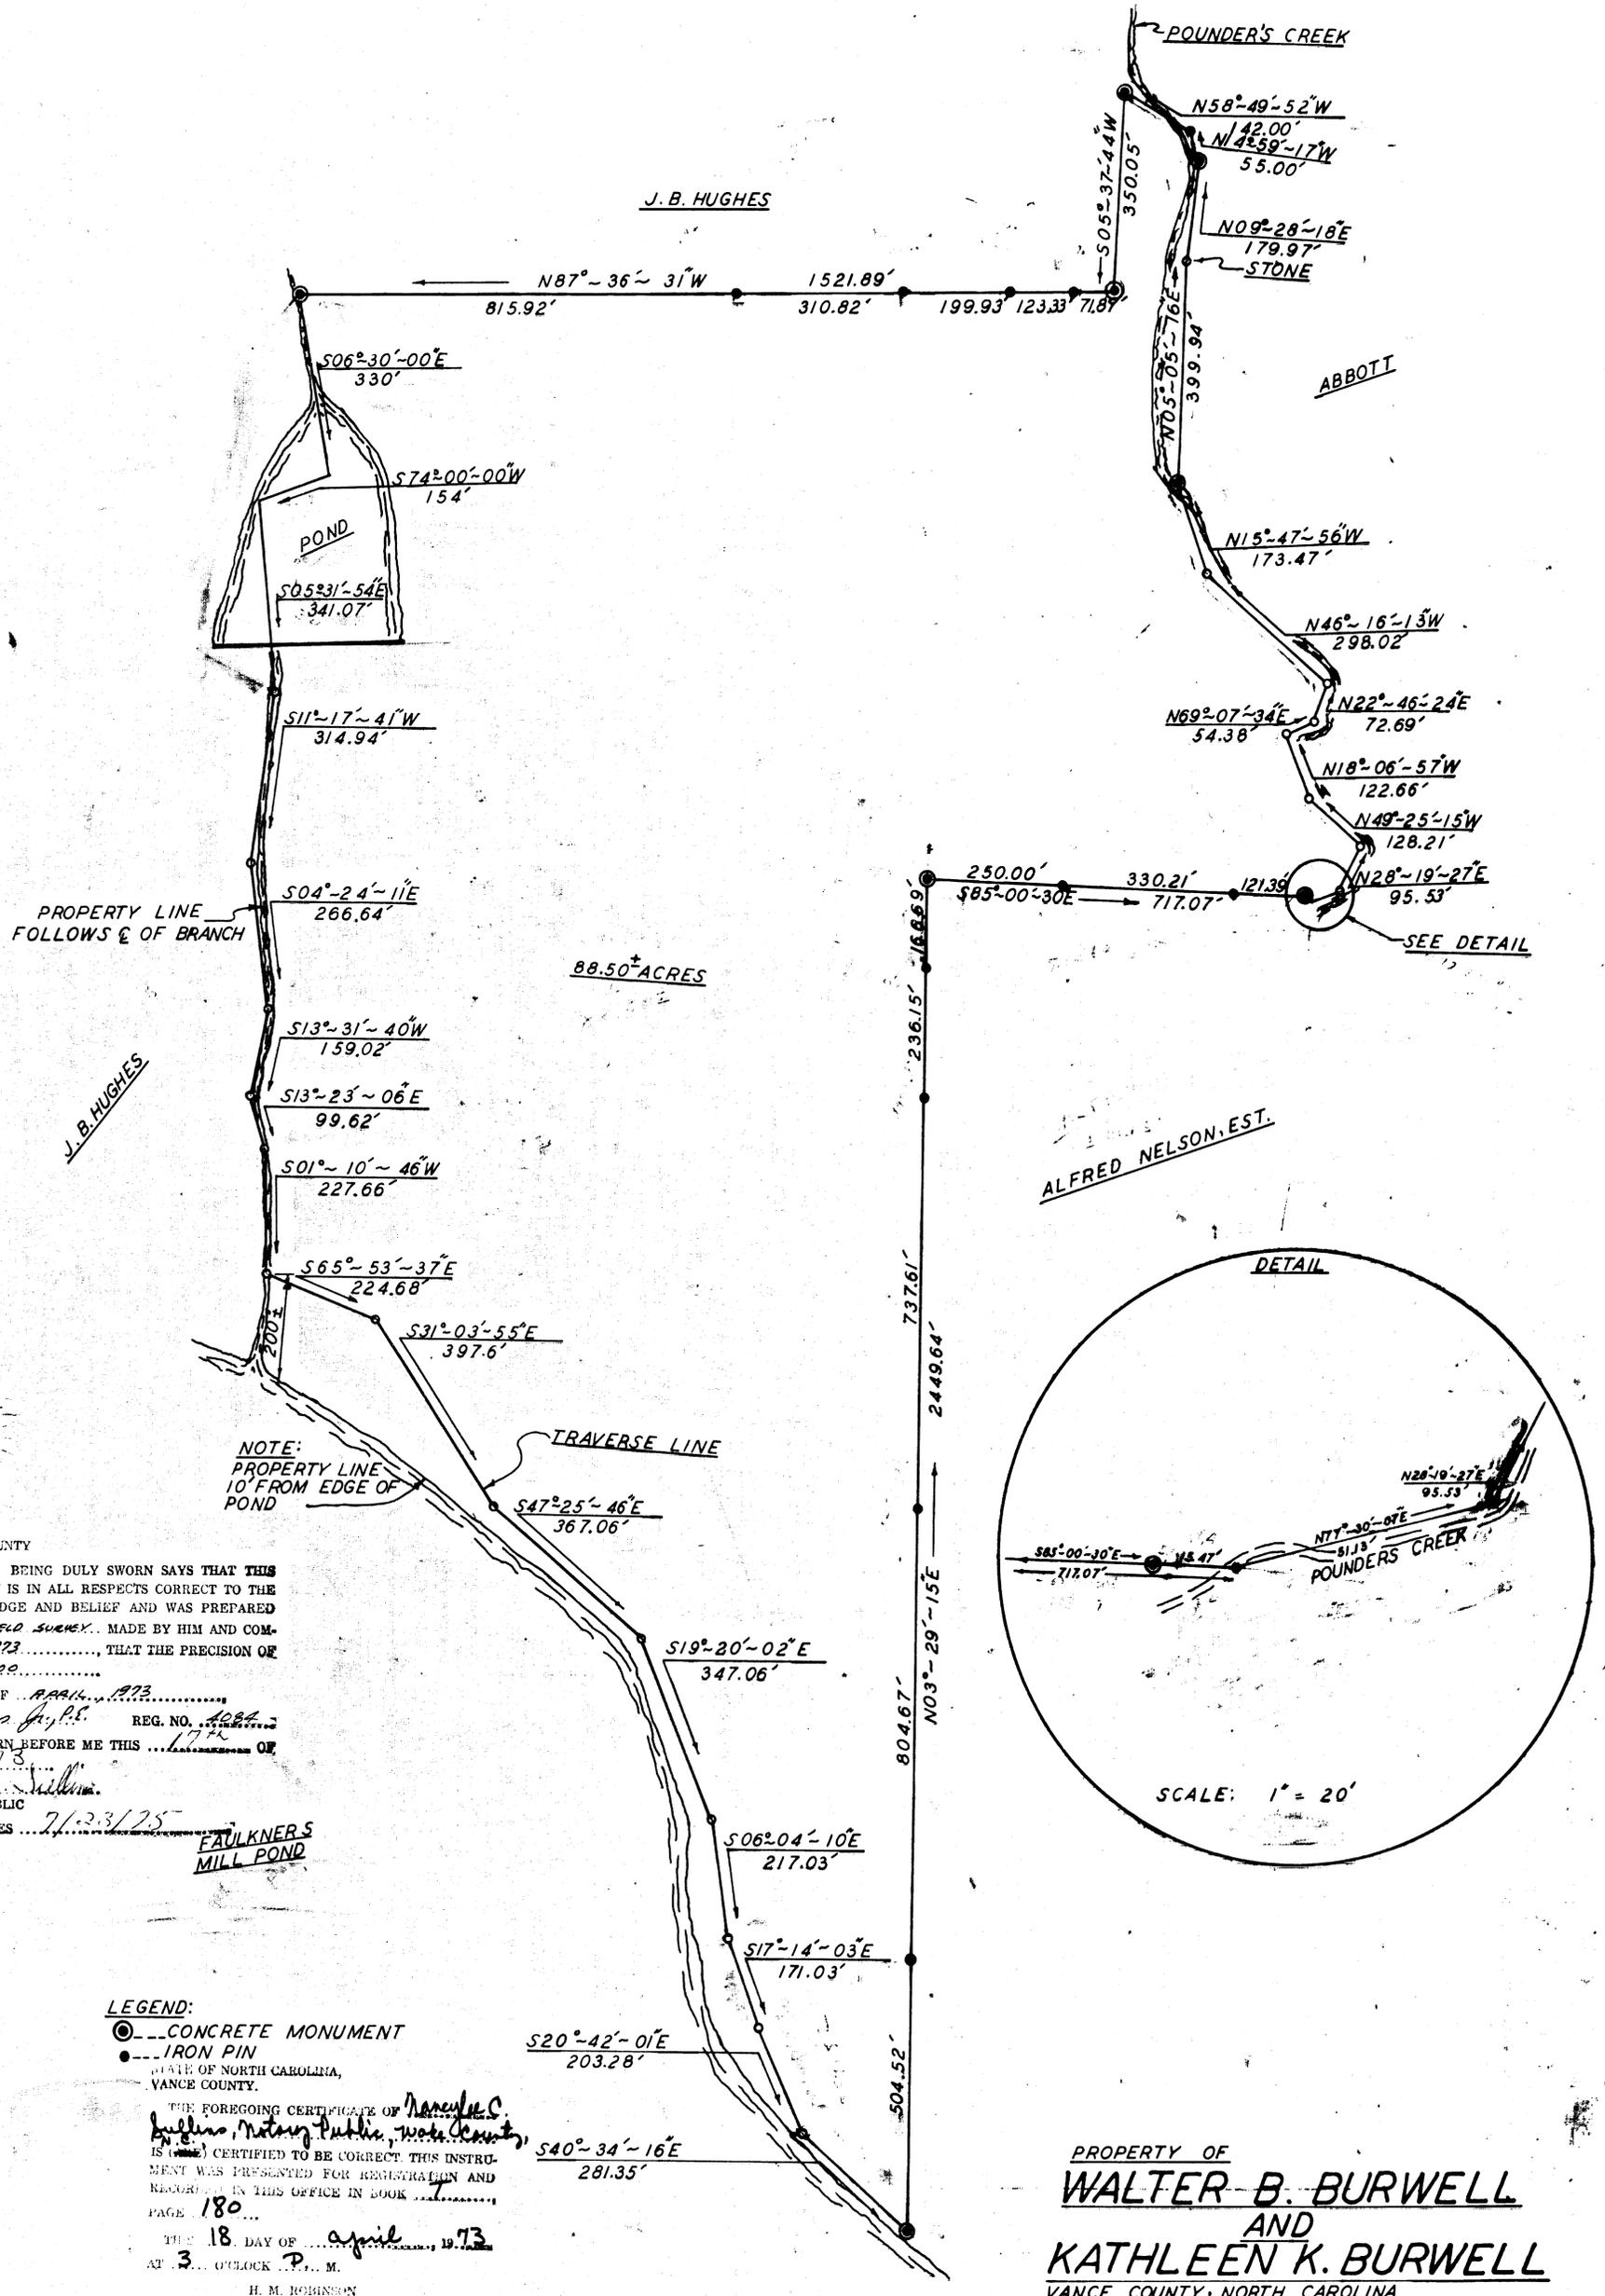

NORTH CAROLINA
VANCE COUNTY

Jesse R. Sullins, Jr., BEING DULY SWORN SAYS THAT THIS PLAT OR MAP HEREON IS IN ALL RESPECTS CORRECT TO THE BEST OF HIS KNOWLEDGE AND BELIEF AND WAS PREPARED FROM AN ACTUAL FIELD SURVEY... MADE BY HIM AND COMPLETED APRIL 6, 1973... THAT THE PRECISION OF CLOSURE IS 1:4,000.

THIS THE 17th DAY OF APRIL, 1973

Jesse R. Sullins, Jr., P.E. REG. NO. 4284

SUBSCRIBED AND SWORN BEFORE ME THIS 17th DAY OF APRIL, 1973

Jesse R. Sullins, Jr., P.E.
NOTARY PUBLIC

MY COMMISSION EXPIRES 7/23/75

LEGEND:
 ○ CONCRETE MONUMENT
 ● IRON PIN
 STATE OF NORTH CAROLINA,
 VANCE COUNTY.

THE FOREGOING CERTIFICATE OF *Nancy C. Sullins, Notary Public, Vance County,* IS HEREBY CERTIFIED TO BE CORRECT. THIS INSTRUMENT WAS PRESENTED FOR REGISTRATION AND RECORDED IN THIS OFFICE IN BOOK PAGE 180.

THE 18 DAY OF *April*, 1973
 AT 3 O'CLOCK P.M.

H. M. ROBINSON
 REGISTER OF DEEDS
 BY *Sarah Stale*
 ASSISTANT
 REGISTER OF DEEDS

HAMME AND SULLINS
CIVIL AND SANITARY ENGINEERS
 HENDERSON, N. C.

PREPARED BY:
 J.C. - J.H.
 DATE:
 APRIL 6, 1973
 SCALE:
 1" = 200'